



RF No. 700

GROUND FLOOR PLAN

SCALE 1:250



109 HATFIELD STREET GARDENS CAPE TOWN 8001
 TEL: +27 (0)21 4684400 FAX: +27 (0)21 4615408
 www.saota.com info@saota.com

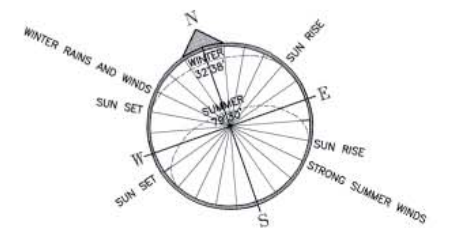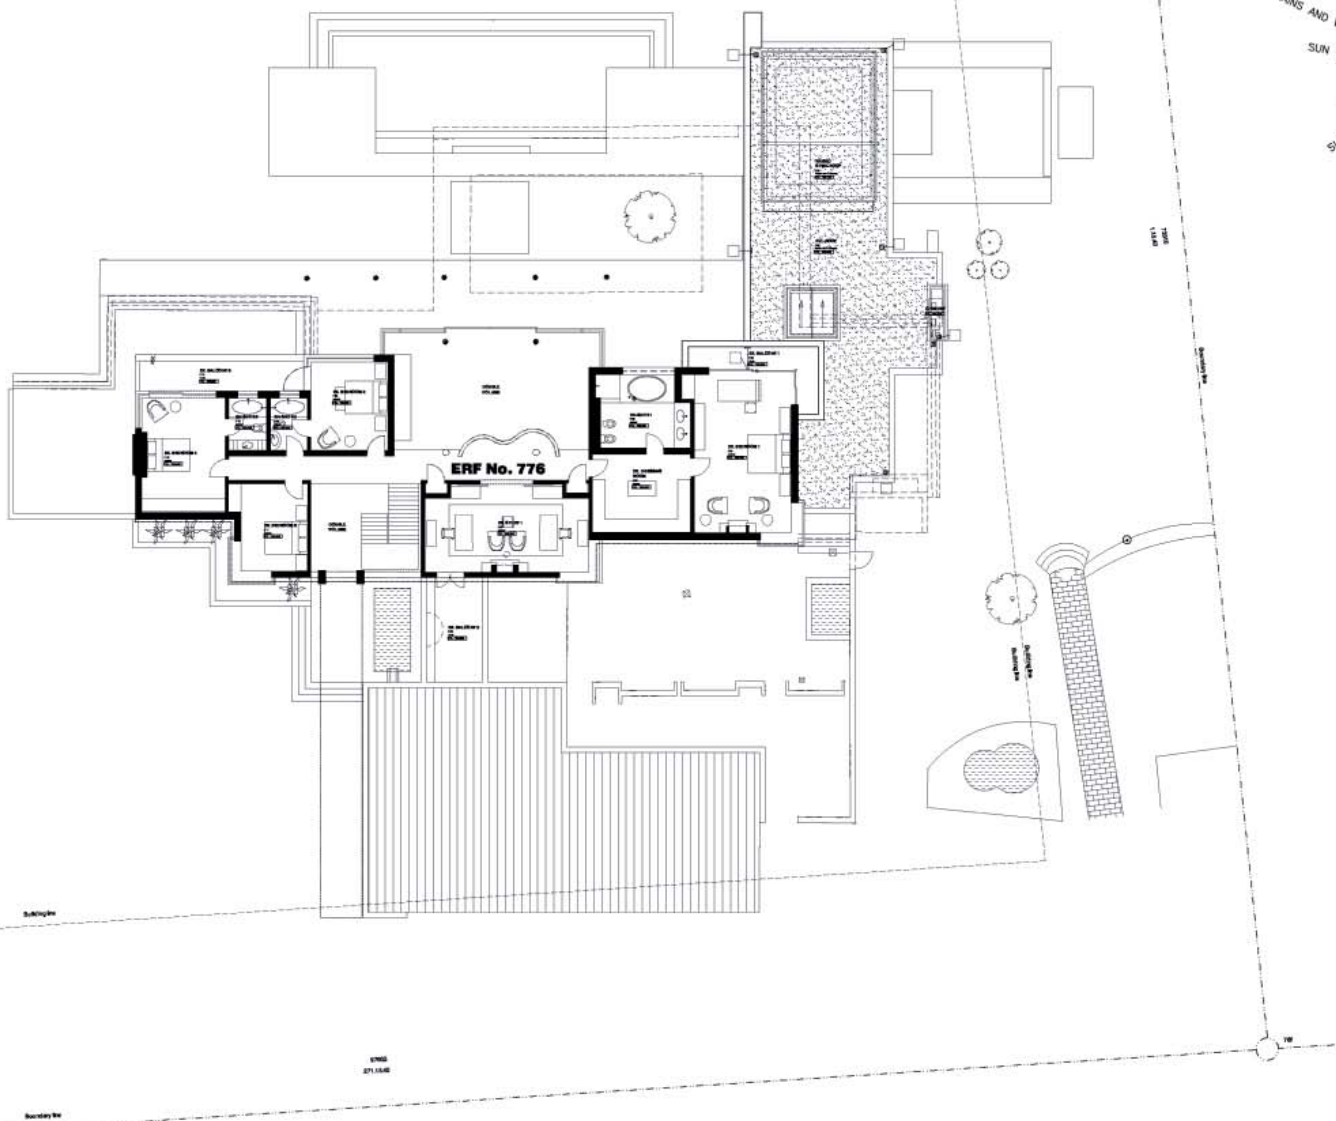


FIRST FLOOR PLAN

SCALE 1:250





STEFAN ANTONI
OLMESDAHL TRUEN
ARCHITECTS

109 HATFIELD STREET GARDENS CAPE TOWN 8001
 TEL: +27 (0)21 4684400 FAX: +27 (0)21 4615408
 www.saota.com info@saota.com

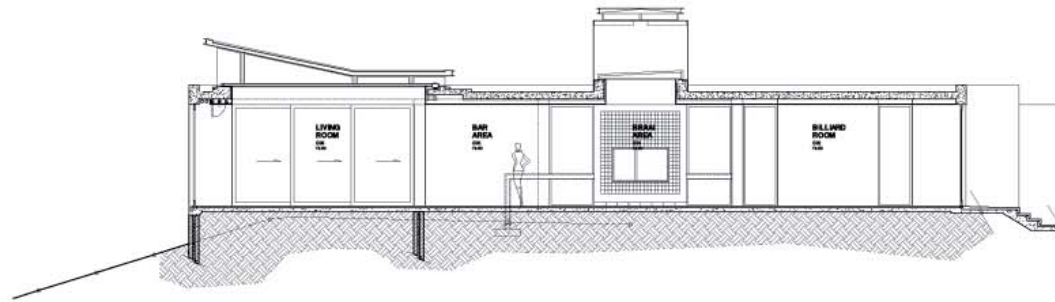

SECTION B-B

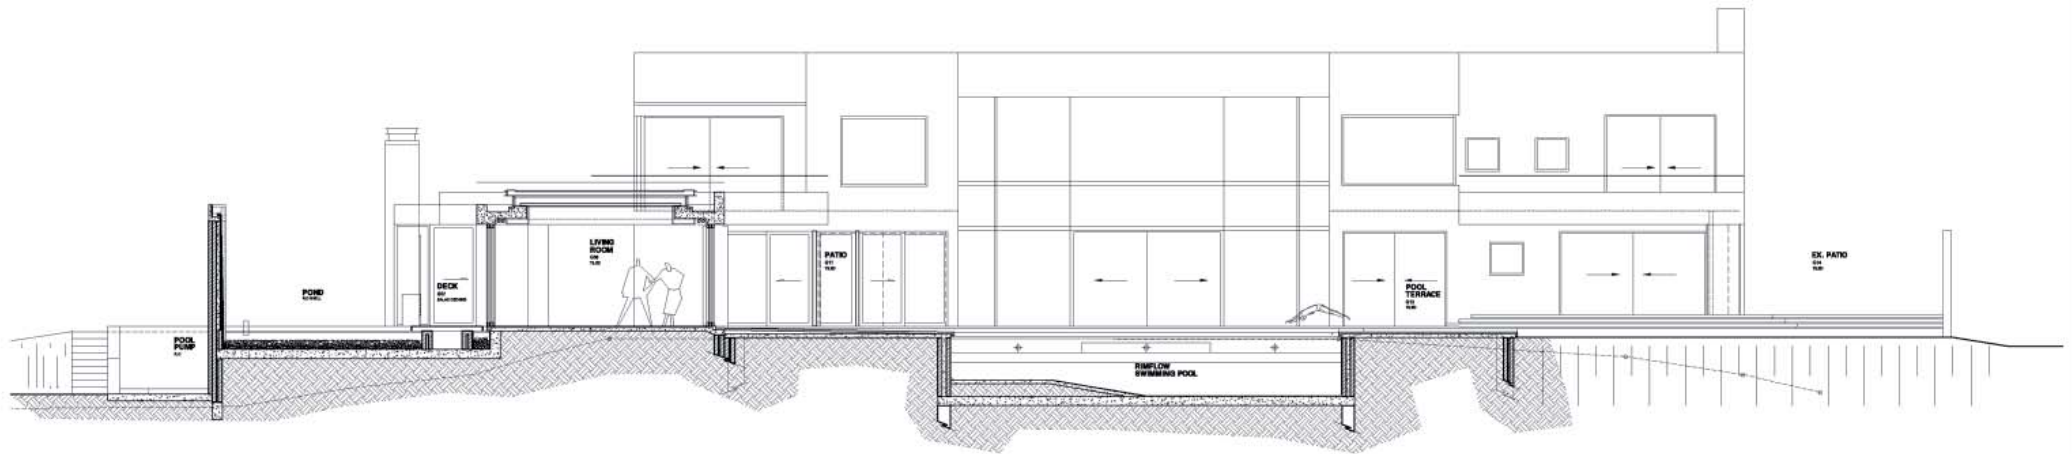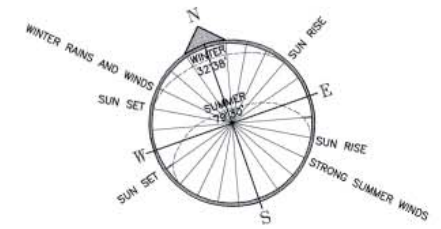

SECTION D-D

SECTIONS

SCALE 1:250



109 HATFIELD STREET GARDENS CAPE TOWN 8001
 TEL: +27 (0)21 4684400 FAX: +27 (0)21 4615408
 www.saota.com info@saota.com